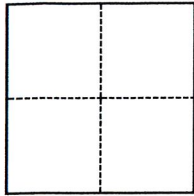


CORNER RECORD

Agency Index

BK 22 Pg 29Document Number 20190063City of Rocklin County of Placer, CaliforniaBrief Legal Description Radius Point of David Court, O Maps 76**CORNER TYPE****COORDINATES (Optional)**

- ☐ Government Corner ☐ Control
☐ Meander ☒ Property
☐ Rancho ☐ Other

Date of Survey August 27, 2019

N. _____ E. _____

Elevation _____

Units ☐ Metric ☐ U.S. Survey Foot

Horizontal Datum _____

Zone _____ Epoch Date _____

Vertical Datum _____

☐ Complies with Public Resources Code §§8801-8819☐ Complies with Public Resources Code §§8890-8902

SEC 18, T.11N., R.7.E.

PLS Act Ref.:

☐ 8765(d)☒ 8771☐ 8773☐ Other:Corner/
Monument:☐ Left as found☐ Established☐ Rebuilt☐ Pre-Construction☐ Found and tagged☒ Reestablished☐ Referenced☒ Post-Construction

Narrative of corner identified and monument as found, set, reset, replaced, or removed:

☒ See sheet #2 for description(s):

Reestablished centerline monument per Book 21 of Corner Records, page 90 as shown on sheet 2.

SURVEYOR'S STATEMENT

This Corner Record was prepared by me or under my direction in conformance with

the Professional Land Surveyors' Act on September 23, 2019

Signed

P.L.S. or R.C.E. No.

6947**COUNTY SURVEYOR'S STATEMENT**

This Corner Record was received

SEPTEMBER 25, 2019

and examined and filed

Sept. 26, 2019

Signed

P.L.S. or R.C.E. No.


8373

Title

Placer County Surveyor

County Surveyor's Comment



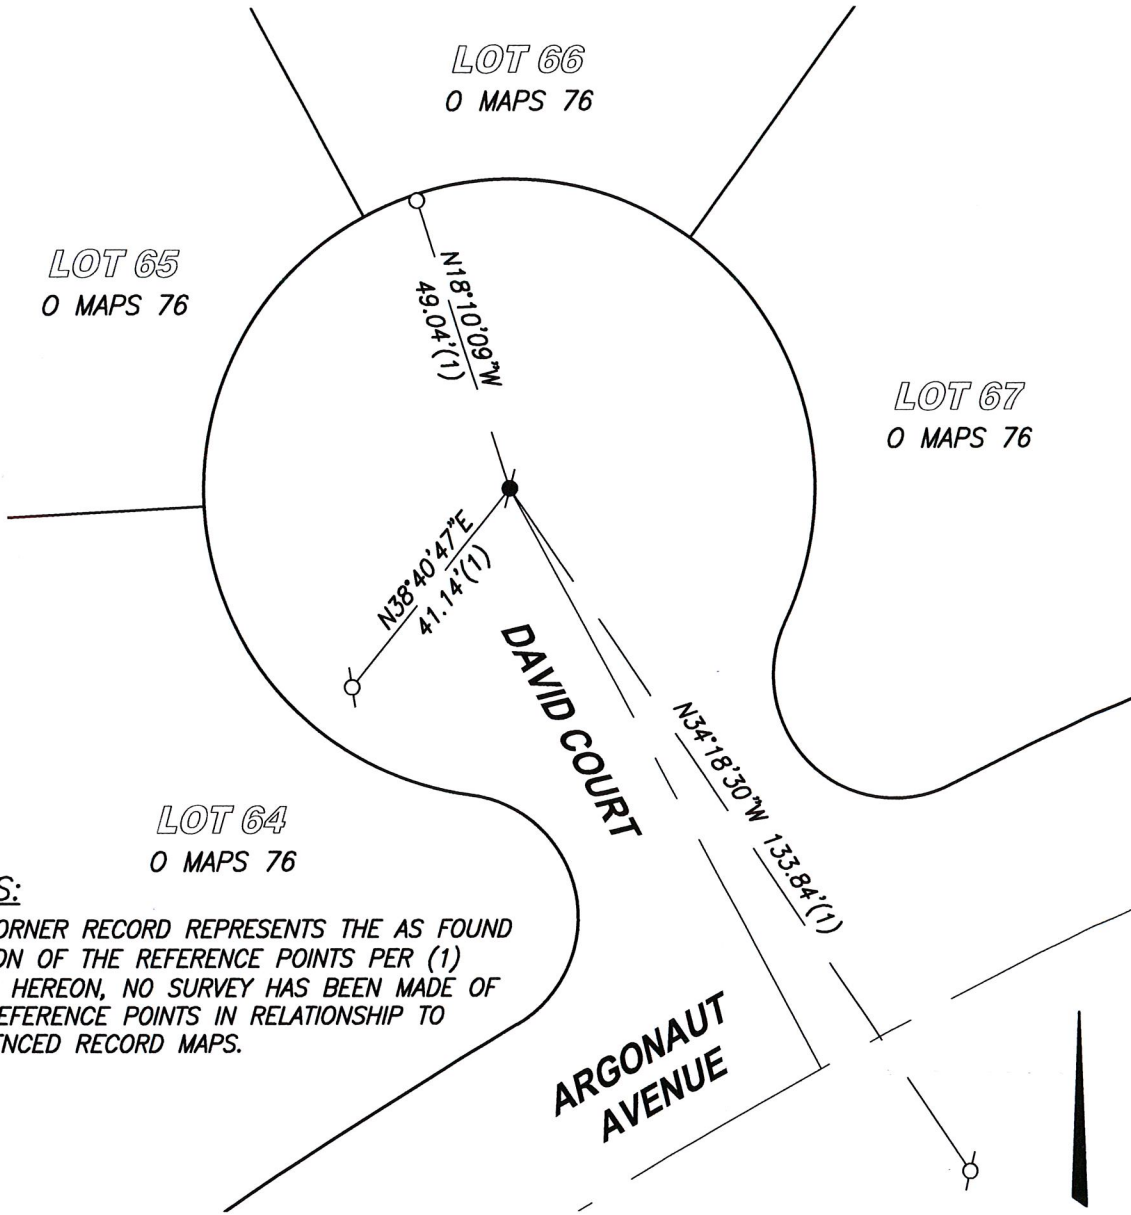

NOTES:

THIS CORNER RECORD REPRESENTS THE AS FOUND LOCATION OF THE REFERENCE POINTS PER (1) SHOWN HEREON, NO SURVEY HAS BEEN MADE OF SAID REFERENCE POINTS IN RELATIONSHIP TO REFERENCED RECORD MAPS.

LEGEND

- - - - FOUND MAG NAIL IN SIDEWALK PER (1)
- ⊙ - - - FOUND MAG NAIL IN GUTTER PER (1)
- ⊙ - - - SET RAILROAD SPIKE STAMPED "LS 6947"
- (1) - - - RECORD DATA PER BOOK 21 OF CORNER RECORDS, PAGE 90

SCALE

1" = 30'

CenterPoint Engineering, Inc.

Civil Engineering & Land Surveying

1217 Pleasant Grove Blvd. Suite 130 • Roseville, CA • 95678
Phone: 916-773-4006 Fax: 916-773-4498



DRAWN BY: BB

CHECKED BY: MH

SHEET: 2 OF 2

SCALE: 1" = 30'

DATE: 9-23-2019